


TONTTIEN MUODOSTUMINEN

Kortteli	Tontti	m2	Kiinteistötunnus
2245	5	5143	186-401-1-2773
2245	9	2119	186-401-1-2773
2245	10	1897	186-401-1-2773
2245	11	2293	186-401-1-2773

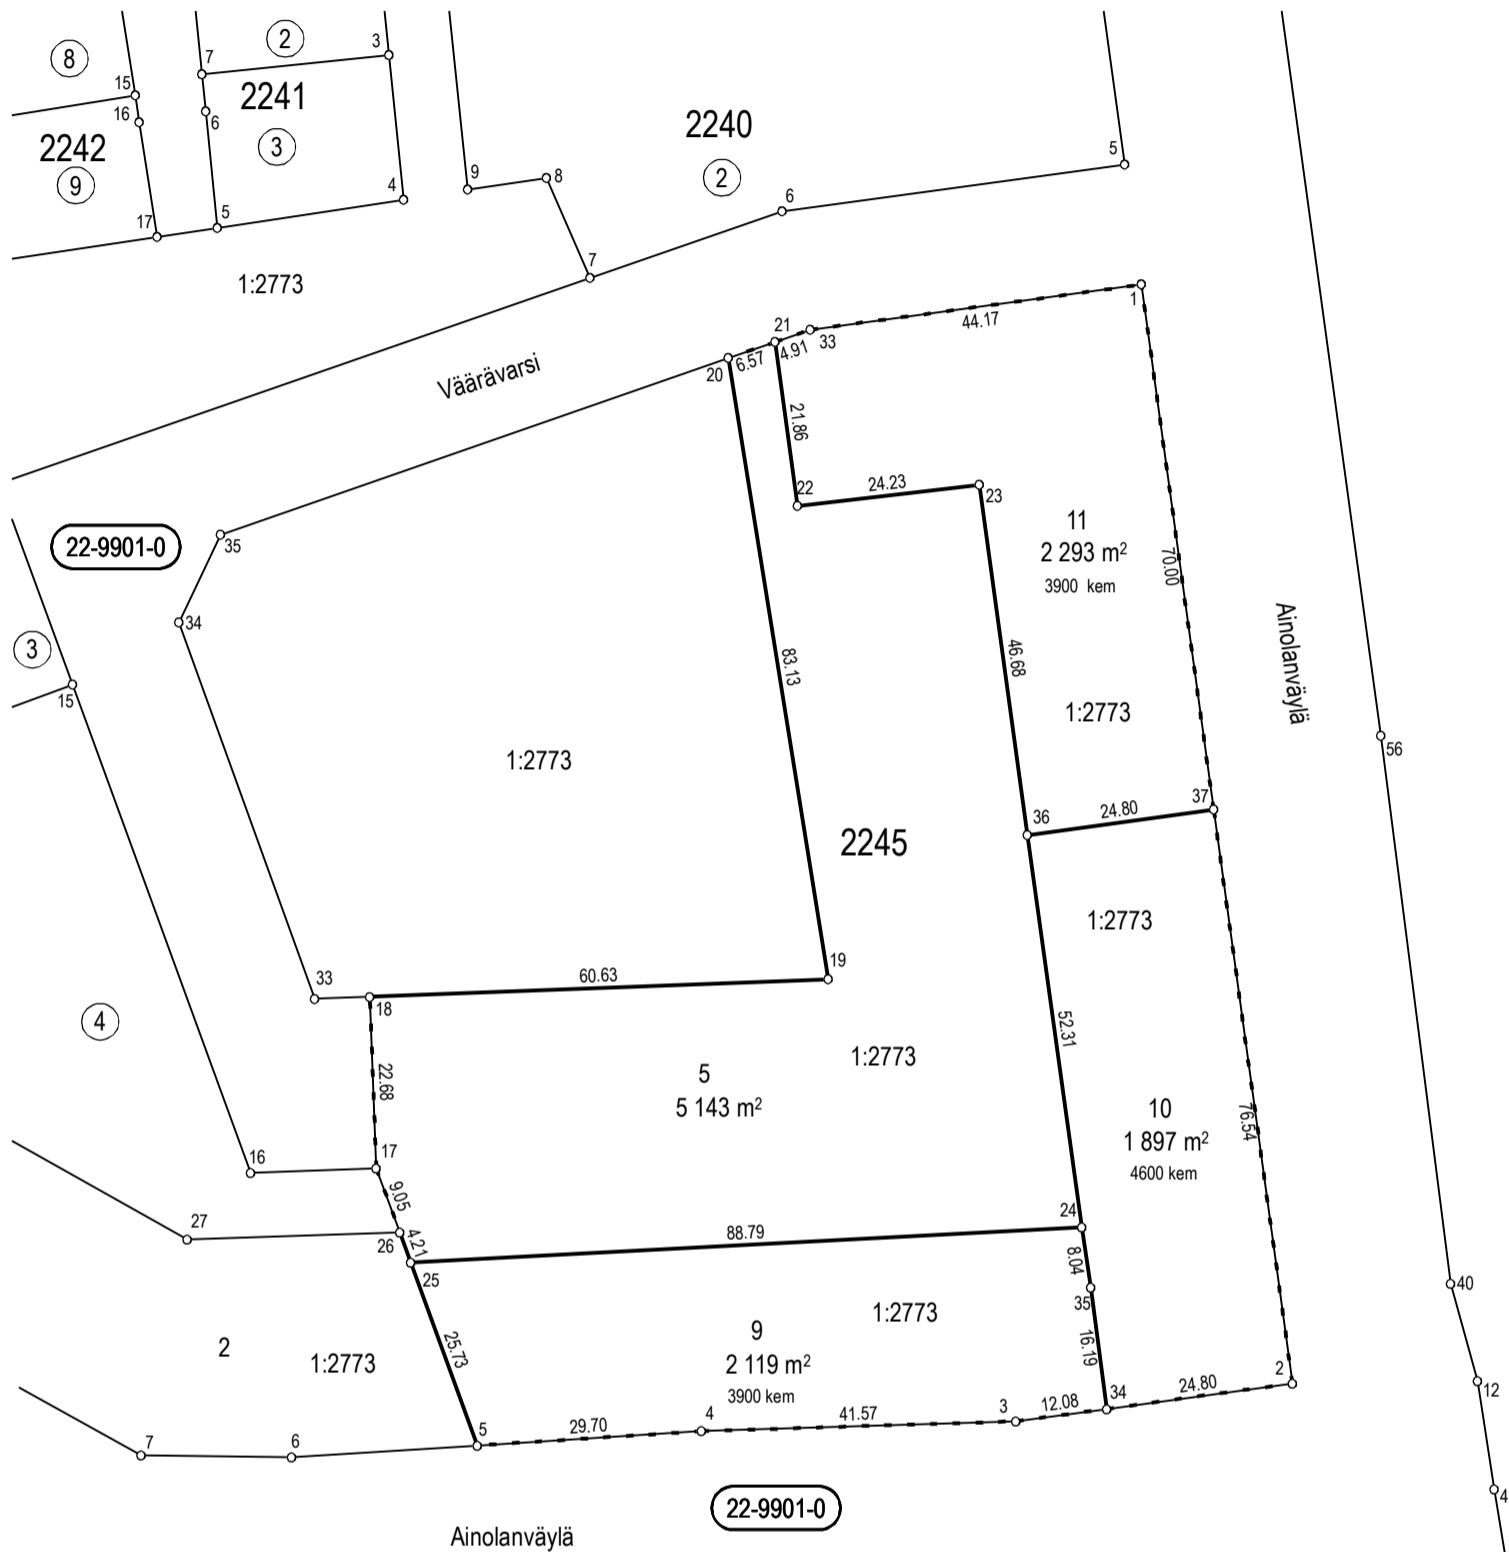

Koordinaattiluettelo (ETRS-GK25)

N:o	P	I
1	6705052,923	25505529,895
2	6704907,754	25505549,856
3	6704902,731	25505513,327
4	6704901,434	25505471,780
5	6704899,542	25505442,140
17	6704936,174	25505428,774
18	6704958,835	25505427,914
19	6704961,133	25505488,502
20	6705043,207	25505475,285
21	6705045,364	25505481,493
22	6705023,708	25505484,436
23	6705026,442	25505508,507
24	6704928,380	25505521,991
25	6704923,717	25505433,319
26	6704927,671	25505431,876
33	6705046,975	25505486,128
34	6704904,376	25505525,291
35	6704920,431	25505523,169
36	6704980,198	25505514,866
37	6704983,576	25505539,430



TONTTIJAKO		1:1 000		JÄRVENPÄÄ	
ASEMAKAAVA 220011 ON HYVÄKSYTTY 15.6.2020				KAUPUNGINOSA	22. LEPOLA
TONTTIJAON LAATI 25.3.2021				KORTTELI	2245
				TONTIT	5, 9-11
				KARTTA N:o	13/2021
				HYVÄKSYTTY	
MAANMITTAUSINSINÖÖRI VILLE VISTBACKA				MAANMITTAUSINSINÖÖRI	