


TONTTIEN MUODOSTUMINEN

Kortteli	Tontti	Yht. m2	Osat m2	Kiinteistötunnus
1562	1	701		186-401-22-6-M602
1562	2	632		186-401-22-6-M602
1562	3	642		186-401-22-6-M602
1562	4	627	626 1	186-401-22-6-M602 186-401-9-150-M601
1562	5	637	619 18	186-401-22-6-M602 186-401-9-150-M601
1562	6	716	674 42	186-401-22-6-M602 186-401-9-150-M601

Koordinaattiluettelo (ETRS-GK25)

N:o	P	I
1	6710222,015	25508456,338
2	6710231,516	25508456,490
3	6710240,042	25508464,747
4	6710240,017	25508468,216
5	6710250,515	25508468,384
6	6710257,755	25508460,909
7	6710276,627	25508461,210
8	6710297,640	25508461,545
9	6710303,016	25508466,839
10	6710303,025	25508486,260
11	6710303,033	25508505,310
12	6710297,497	25508510,760
13	6710279,857	25508510,366
14	6710276,627	25508510,421
15	6710250,515	25508510,862
16	6710226,736	25508511,263
17	6710220,830	25508505,388
18	6710221,292	25508486,260
19	6710250,515	25508486,260
20	6710276,627	25508486,260

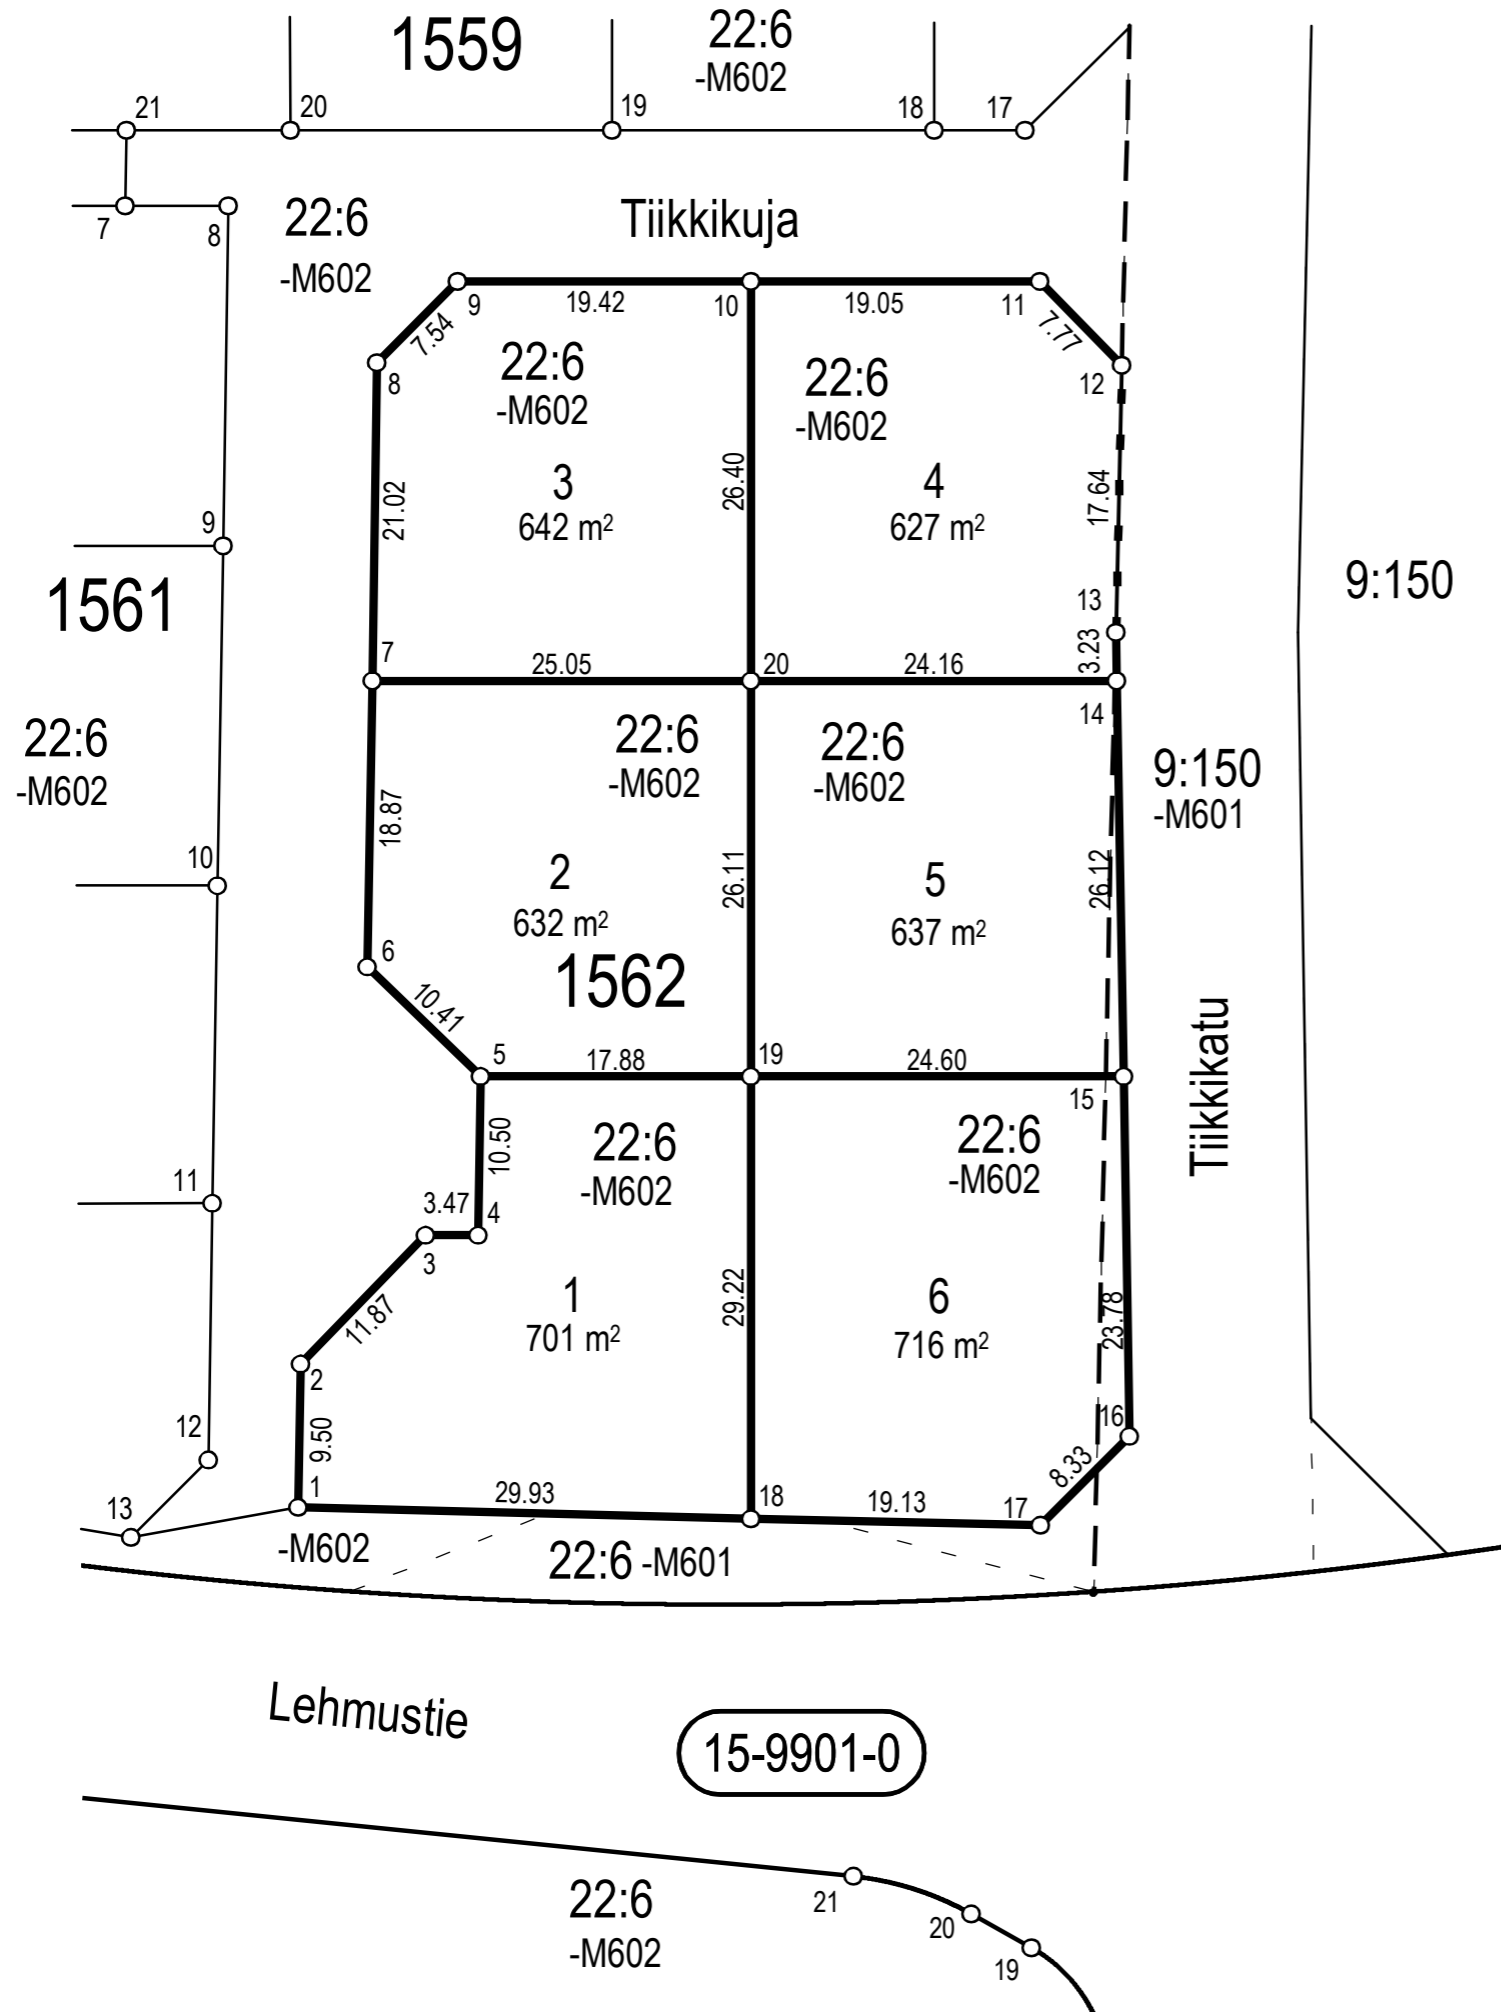

TONTTIJAKO		JÄRVENPÄÄ 1:500	
ASEMAKAAVA 150006 ON HYVÄKSYTTY 25.4.2022		KAUPUNGINOSA	15. HAARAJOKI
		KORTTELI	1562
		TONTIT	1-6
		KARTTA N:o	47/2022
TONTTIJAON LAATI 15.11.2022		HYVÄKSYTTY	
MAANMITTAUSINSINÖÖRI ANTTI KIVIKKO		MAANMITTAUSINSINÖÖRI	