


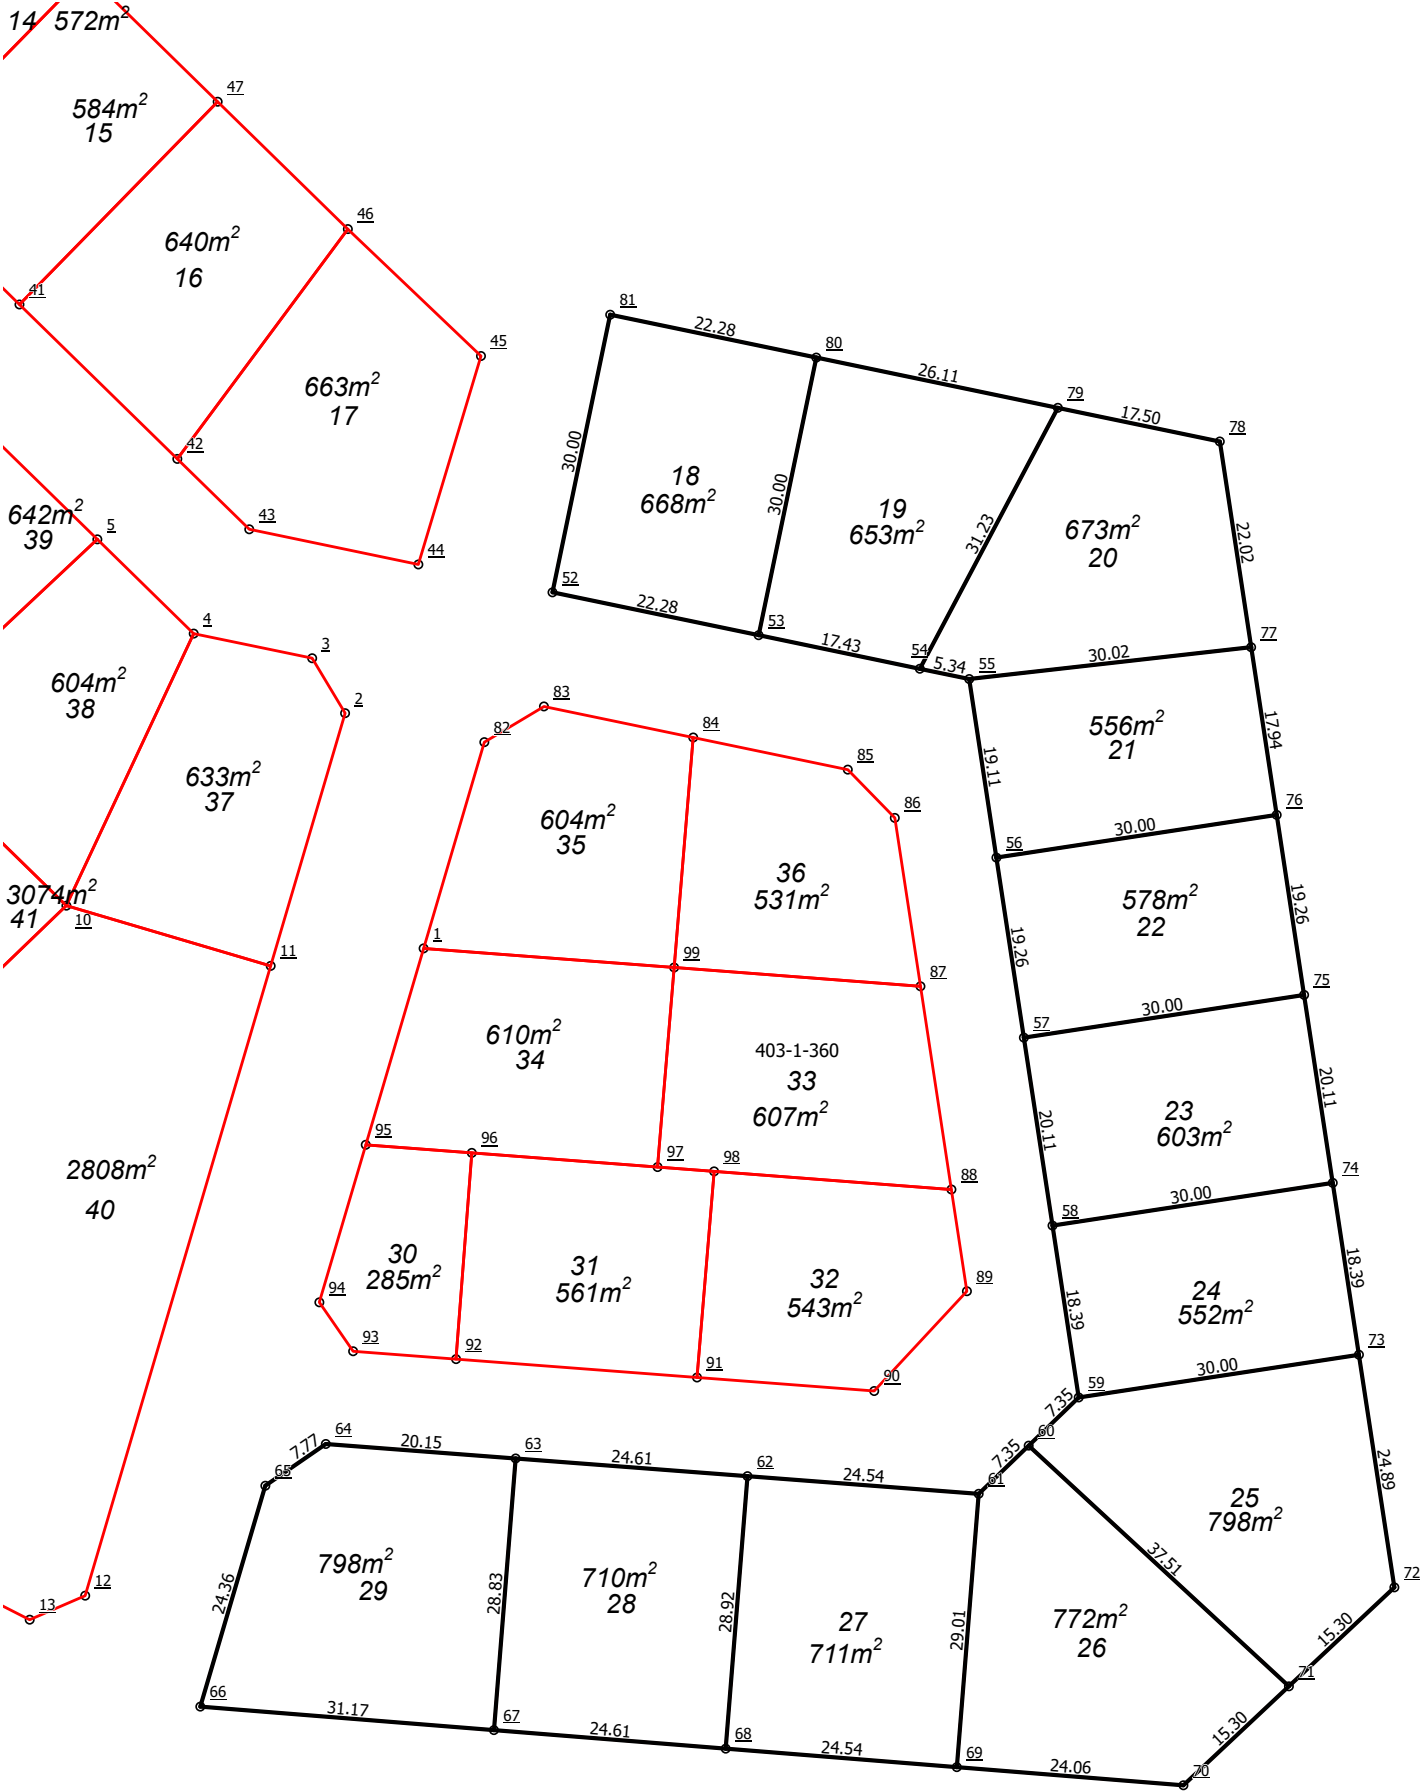

Kaupunginosa	24 Vanhakylä
Kortteli	2408
Tontit	18, 19, 20, 21, 22, 23, 24, 25, 26, 27, 28, 29
Vanhat tontit	
Asemakaava	240001 / 11.9.2023
Edellinen tonttijako	
Tonttijaon laatinut	Erika Märkälä 15.7.2025
Maanmittausinsinööri hyväksynyt	Erika Märkälä

TONTTIEN MUODOSTUMINEN

Tontti	Pinta-ala m2	Kiinteistö / määräala	Osat m2
18	668	186-403-1-360	668
19	653	186-403-1-360	653
20	673	186-403-1-360	673
21	556	186-403-1-360	556
22	578	186-403-1-360	578
23	603	186-403-1-360	603
24	552	186-403-1-360	552
25	798	186-403-1-360	798
26	772	186-403-1-360	772
27	711	186-403-1-360	711
28	710	186-403-1-360	711
29	798	186-403-1-360	798

KOORDINAATTILUETTELO / Koordinaattijärjestelmä ETRS-GK25

Piste	I-koordinaatti	P-koordinaatti
<u>52</u>	25503485,523	6705203,552
<u>53</u>	25503507,334	6705199,018
<u>54</u>	25503524,397	6705195,470
<u>55</u>	25503529,624	6705194,384
<u>56</u>	25503532,504	6705175,490
<u>57</u>	25503535,407	6705156,447
<u>58</u>	25503538,437	6705136,564
<u>59</u>	25503541,209	6705118,382
<u>60</u>	25503535,916	6705113,286
<u>61</u>	25503530,623	6705108,190
<u>62</u>	25503506,159	6705110,057
<u>63</u>	25503481,623	6705111,929
<u>64</u>	25503461,534	6705113,461
<u>65</u>	25503455,136	6705109,045
<u>66</u>	25503448,252	6705085,678
<u>67</u>	25503479,324	6705083,192
<u>68</u>	25503503,853	6705081,230
<u>69</u>	25503528,310	6705079,273
<u>70</u>	25503552,292	6705077,355
<u>71</u>	25503563,454	6705087,823
<u>72</u>	25503574,617	6705098,291
<u>73</u>	25503570,866	6705122,902
<u>74</u>	25503568,095	6705141,084
<u>75</u>	25503565,064	6705160,968
<u>76</u>	25503562,162	6705180,011
<u>77</u>	25503559,458	6705197,747
<u>78</u>	25503556,141	6705219,512
<u>79</u>	25503539,004	6705223,075
<u>80</u>	25503513,441	6705228,390
<u>81</u>	25503491,630	6705232,924