


TONTTIEN MUODOSTUMINEN

Kortteli 2134 Tontti 1 m² 7336 Kiinteistötunnus 186-401-47-1

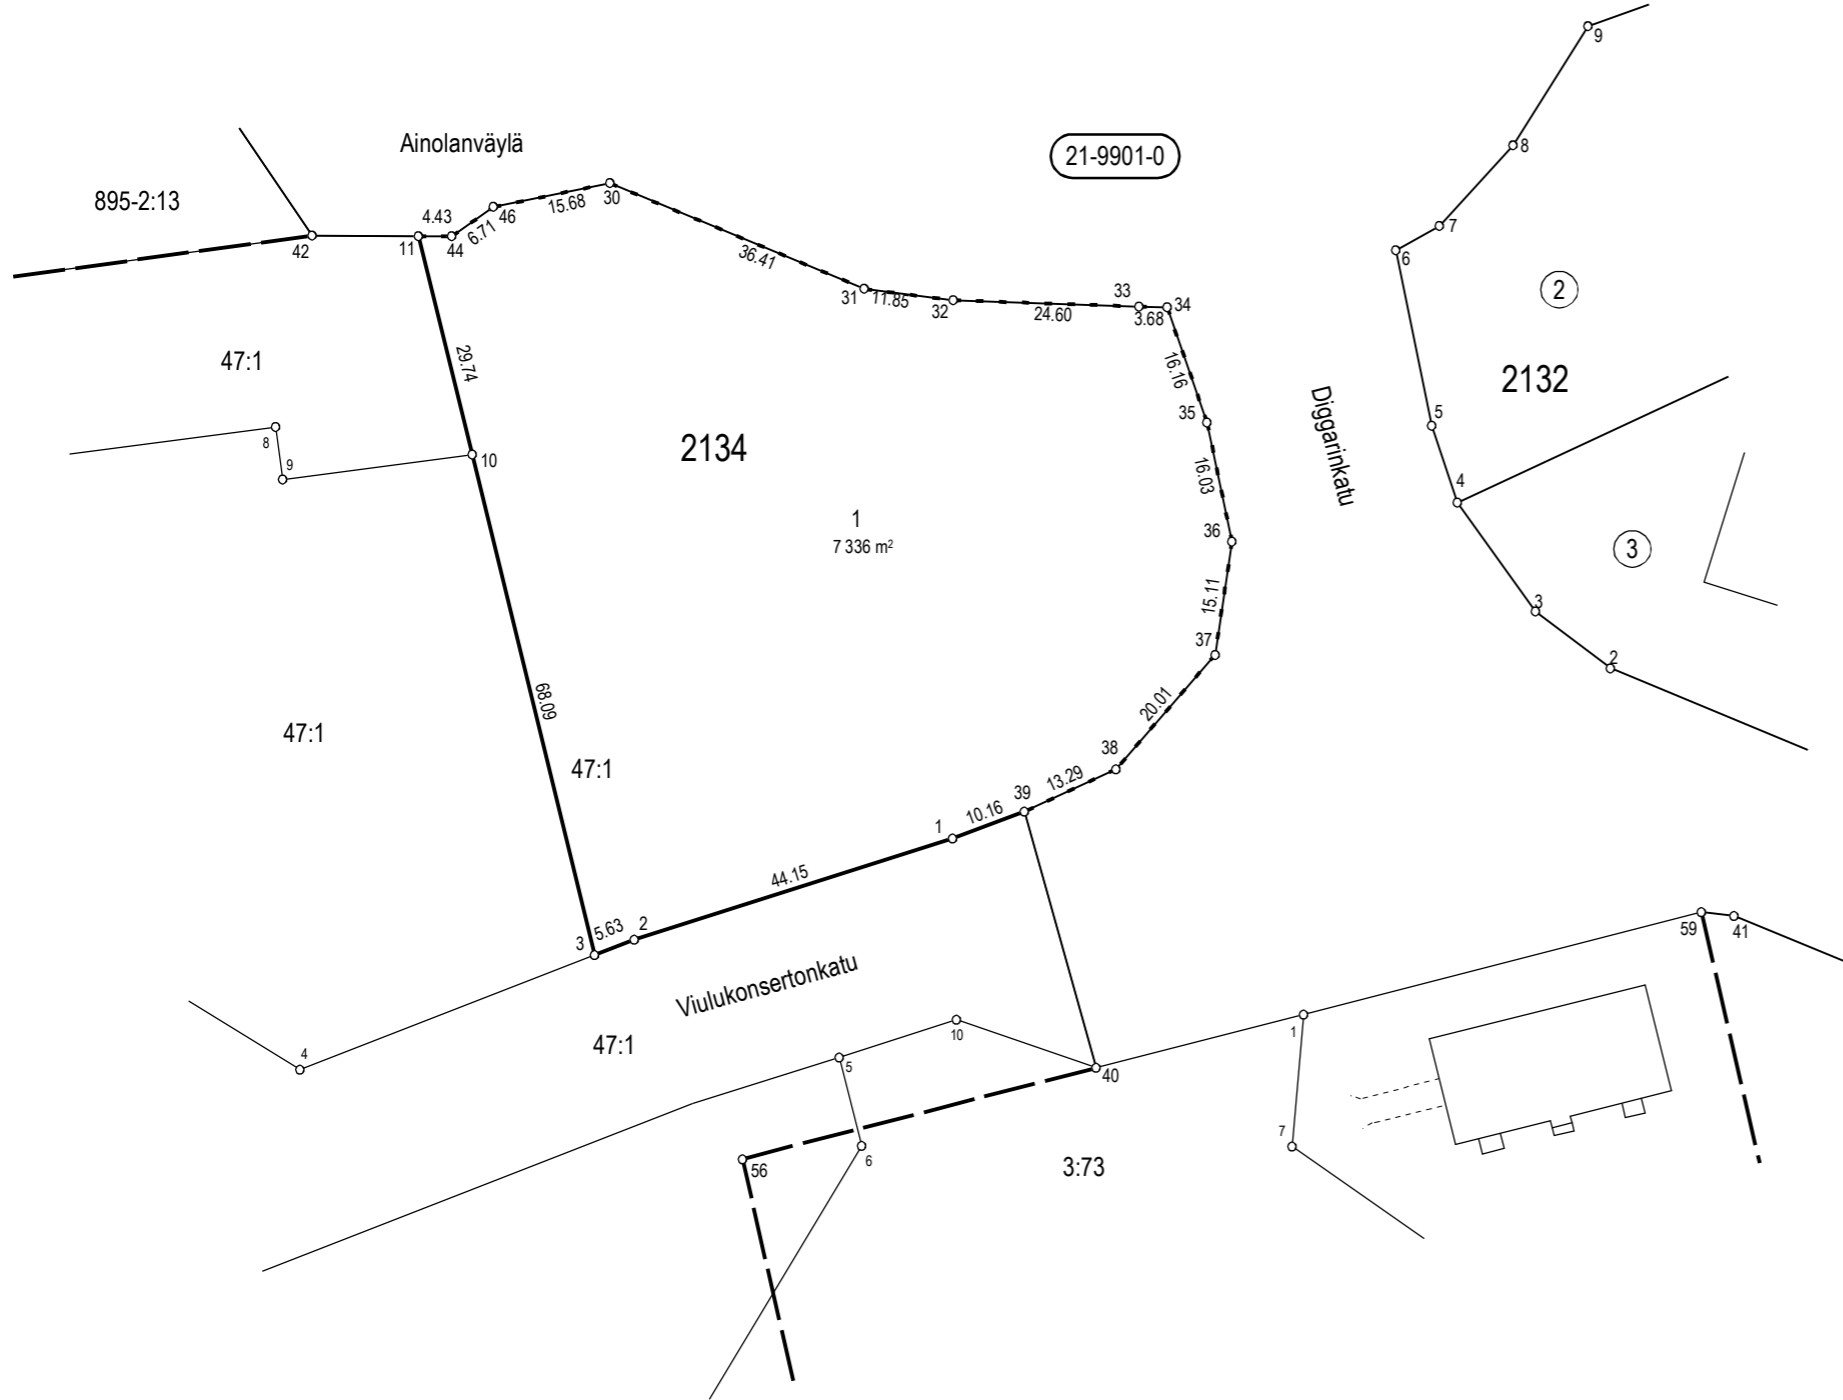

Koordinaattiluettelo (ETRS-GK25)		
N:o	P	I
1	6704785,209	25505925,644
2	6704771,834	25505883,574
3	6704769,788	25505878,330
10	6704835,924	25505862,121
11	6704864,813	25505855,041
30	6704871,782	25505880,324
31	6704857,823	25505913,955
32	6704856,323	25505925,709
33	6704855,503	25505950,293
34	6704855,381	25505953,966
35	6704840,125	25505959,287
36	6704824,429	25505962,531
37	6704809,481	25505960,321
38	6704794,370	25505947,207
39	6704788,755	25505935,166
44	6704864,790	25505859,467
46	6704868,643	25505864,959



TONTTIJAKO	JÄRVENPÄÄ 1:1 000
ASEMAKAAVA 210009 ON HYVÄKSYTTY 13.6.2022	KAUPUNGINOSA 21. RISTINUMMI
	KORTTELI 2134
	TONTTI 1
	KARTTA N:o 21/2022
TONTTIJAON LAATI 16.8.2022	HYVÄKSYTTY
MAANMITTAUSINSINÖÖRI VILLE VISTBACKA	MAANMITTAUSINSINÖÖRI