


TONTTIEN MUODOSTUMINEN

Kortteli	Tontti	Yht. m2	Osat m2	Kiinteistötunnus
1559	6	1152	1151 1	186-401-9-146 186-401-9-147-M601
1559	7	1150	1149 1	186-401-9-146 186-401-9-147-M601
1559	8	705		186-401-22-6-M602
1559	9	703		186-401-22-6-M602
1559	10	704		186-401-22-6-M602
1559	11	410		186-401-22-6-M602

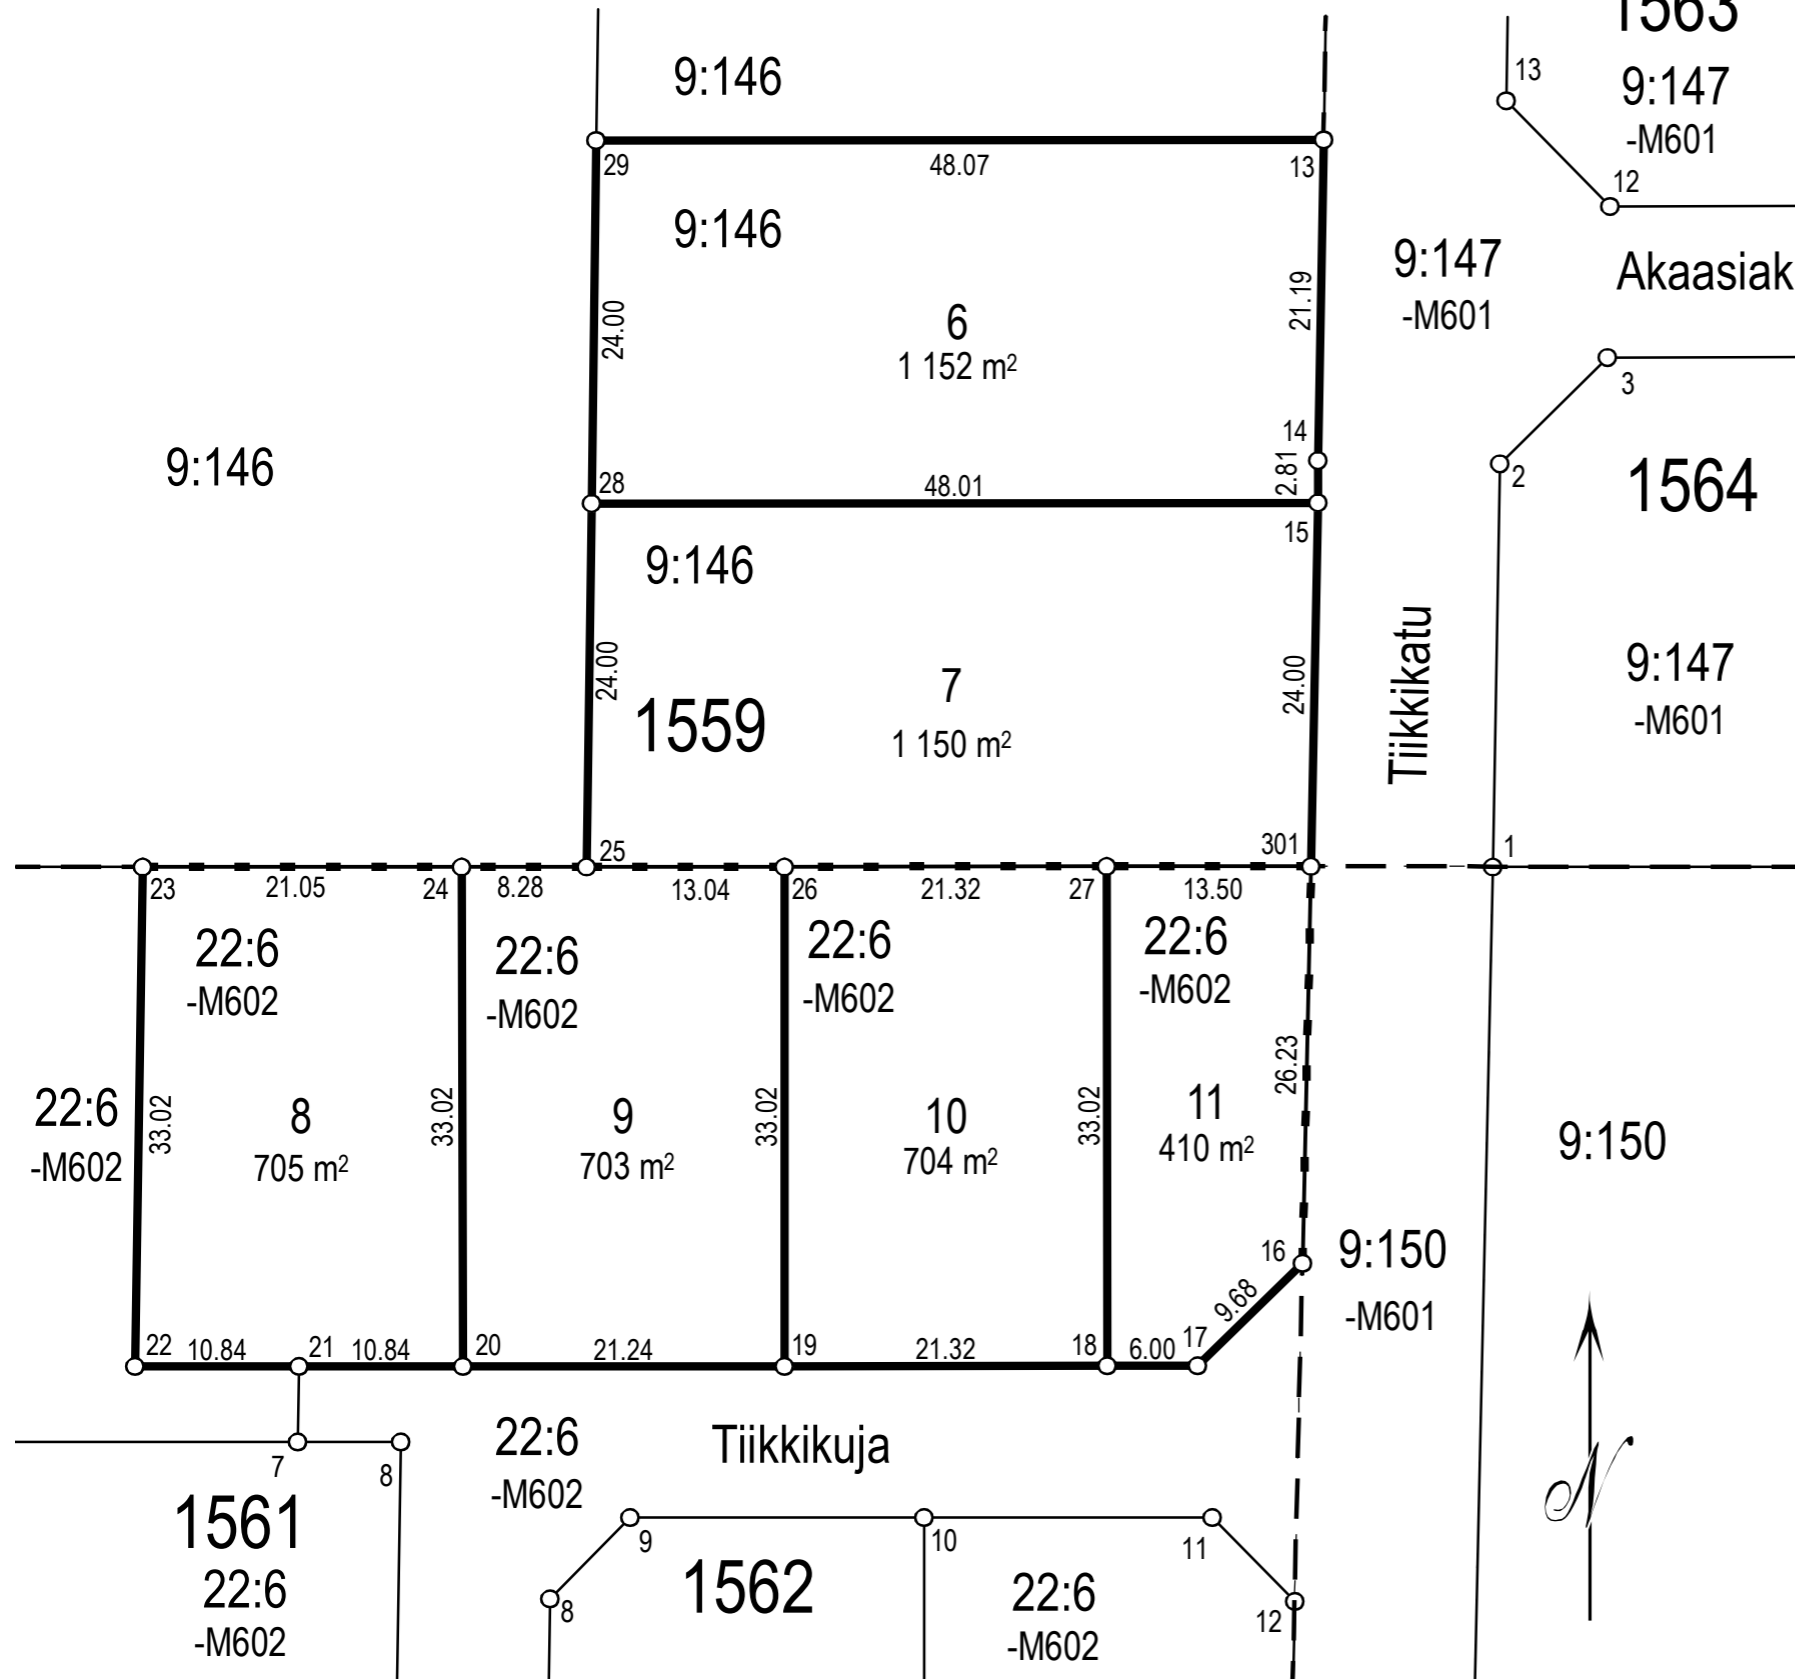

Koordinaattiluettelo (ETRS-GK25)

N:o	P	I
13	6710394,042	25508512,675
14	6710372,853	25508512,308
15	6710370,045	25508512,300
16	6710319,826	25508511,258
17	6710313,032	25508504,358
18	6710313,030	25508498,358
19	6710313,021	25508477,039
20	6710313,012	25508455,802
21	6710313,007	25508444,966
22	6710313,002	25508434,129
23	6710346,018	25508434,656
24	6710346,027	25508455,705
25	6710346,031	25508463,985
26	6710346,036	25508477,025
27	6710346,045	25508498,344
28	6710370,024	25508464,294
29	6710394,021	25508464,603
301	6710346,051	25508511,843

TONTTIJAKO		JÄRVENPÄÄ 1:500	
ASEMAKAAVA 150006 ON HYVÄKSYTTY 25.4.2022		KAUPUNGINOSA	15. HAARAJOKI
		KORTTELI	1559
		TONTIT	6-11
		KARTTA N:o	40/2022
TONTTIJAON LAATI 26.10.2022		HYVÄKSYTTY	
MAANMITTAUSINSINÖÖRI	ANTTI KIVIKKO	MAANMITTAUSINSINÖÖRI	