


TONTTIEN MUODOSTUMINEN

Kortteli	Tontti	m2	Kiinteistötunnus
169	1	2689	186-401-1-242
169	2	1927	186-401-1-242
169	3	1745	186-401-1-242
169	4	2165	186-401-1-242

TONTTIJAKO 1:500		JÄRVENPÄÄ	
ASEMAKAAVA 010108		KAUPUNGINOSA	1. KESKUS
		KORTTELI	169
		TONTIT	1-4
		KARTTA N:o	16/2021
TONTTIJAON LAATI 19.4.2020		HYVÄKSYTTY	
MAANMITTAUSINSINÖÖRI VILLE VISTBACKA			

Koordinaattiluettelo (ETRS-GK25)		
N:o	P	I
1	6705647,452	25504811,132
2	6705651,596	25504784,299
3	6705667,307	25504775,510
4	6705693,448	25504773,405
5	6705740,149	25504769,290
6	6705787,043	25504764,720
7	6705838,091	25504759,269
8	6705840,474	25504776,563
9	6705842,160	25504788,805
10	6705791,319	25504816,248
11	6705784,182	25504803,319
12	6705791,131	25504796,751
13	6705744,787	25504805,637
14	6705728,202	25504809,155
15	6705710,769	25504815,546
16	6705699,607	25504821,669
17	6705672,337	25504839,568
18	6705659,664	25504844,029
19	6705685,630	25504829,336

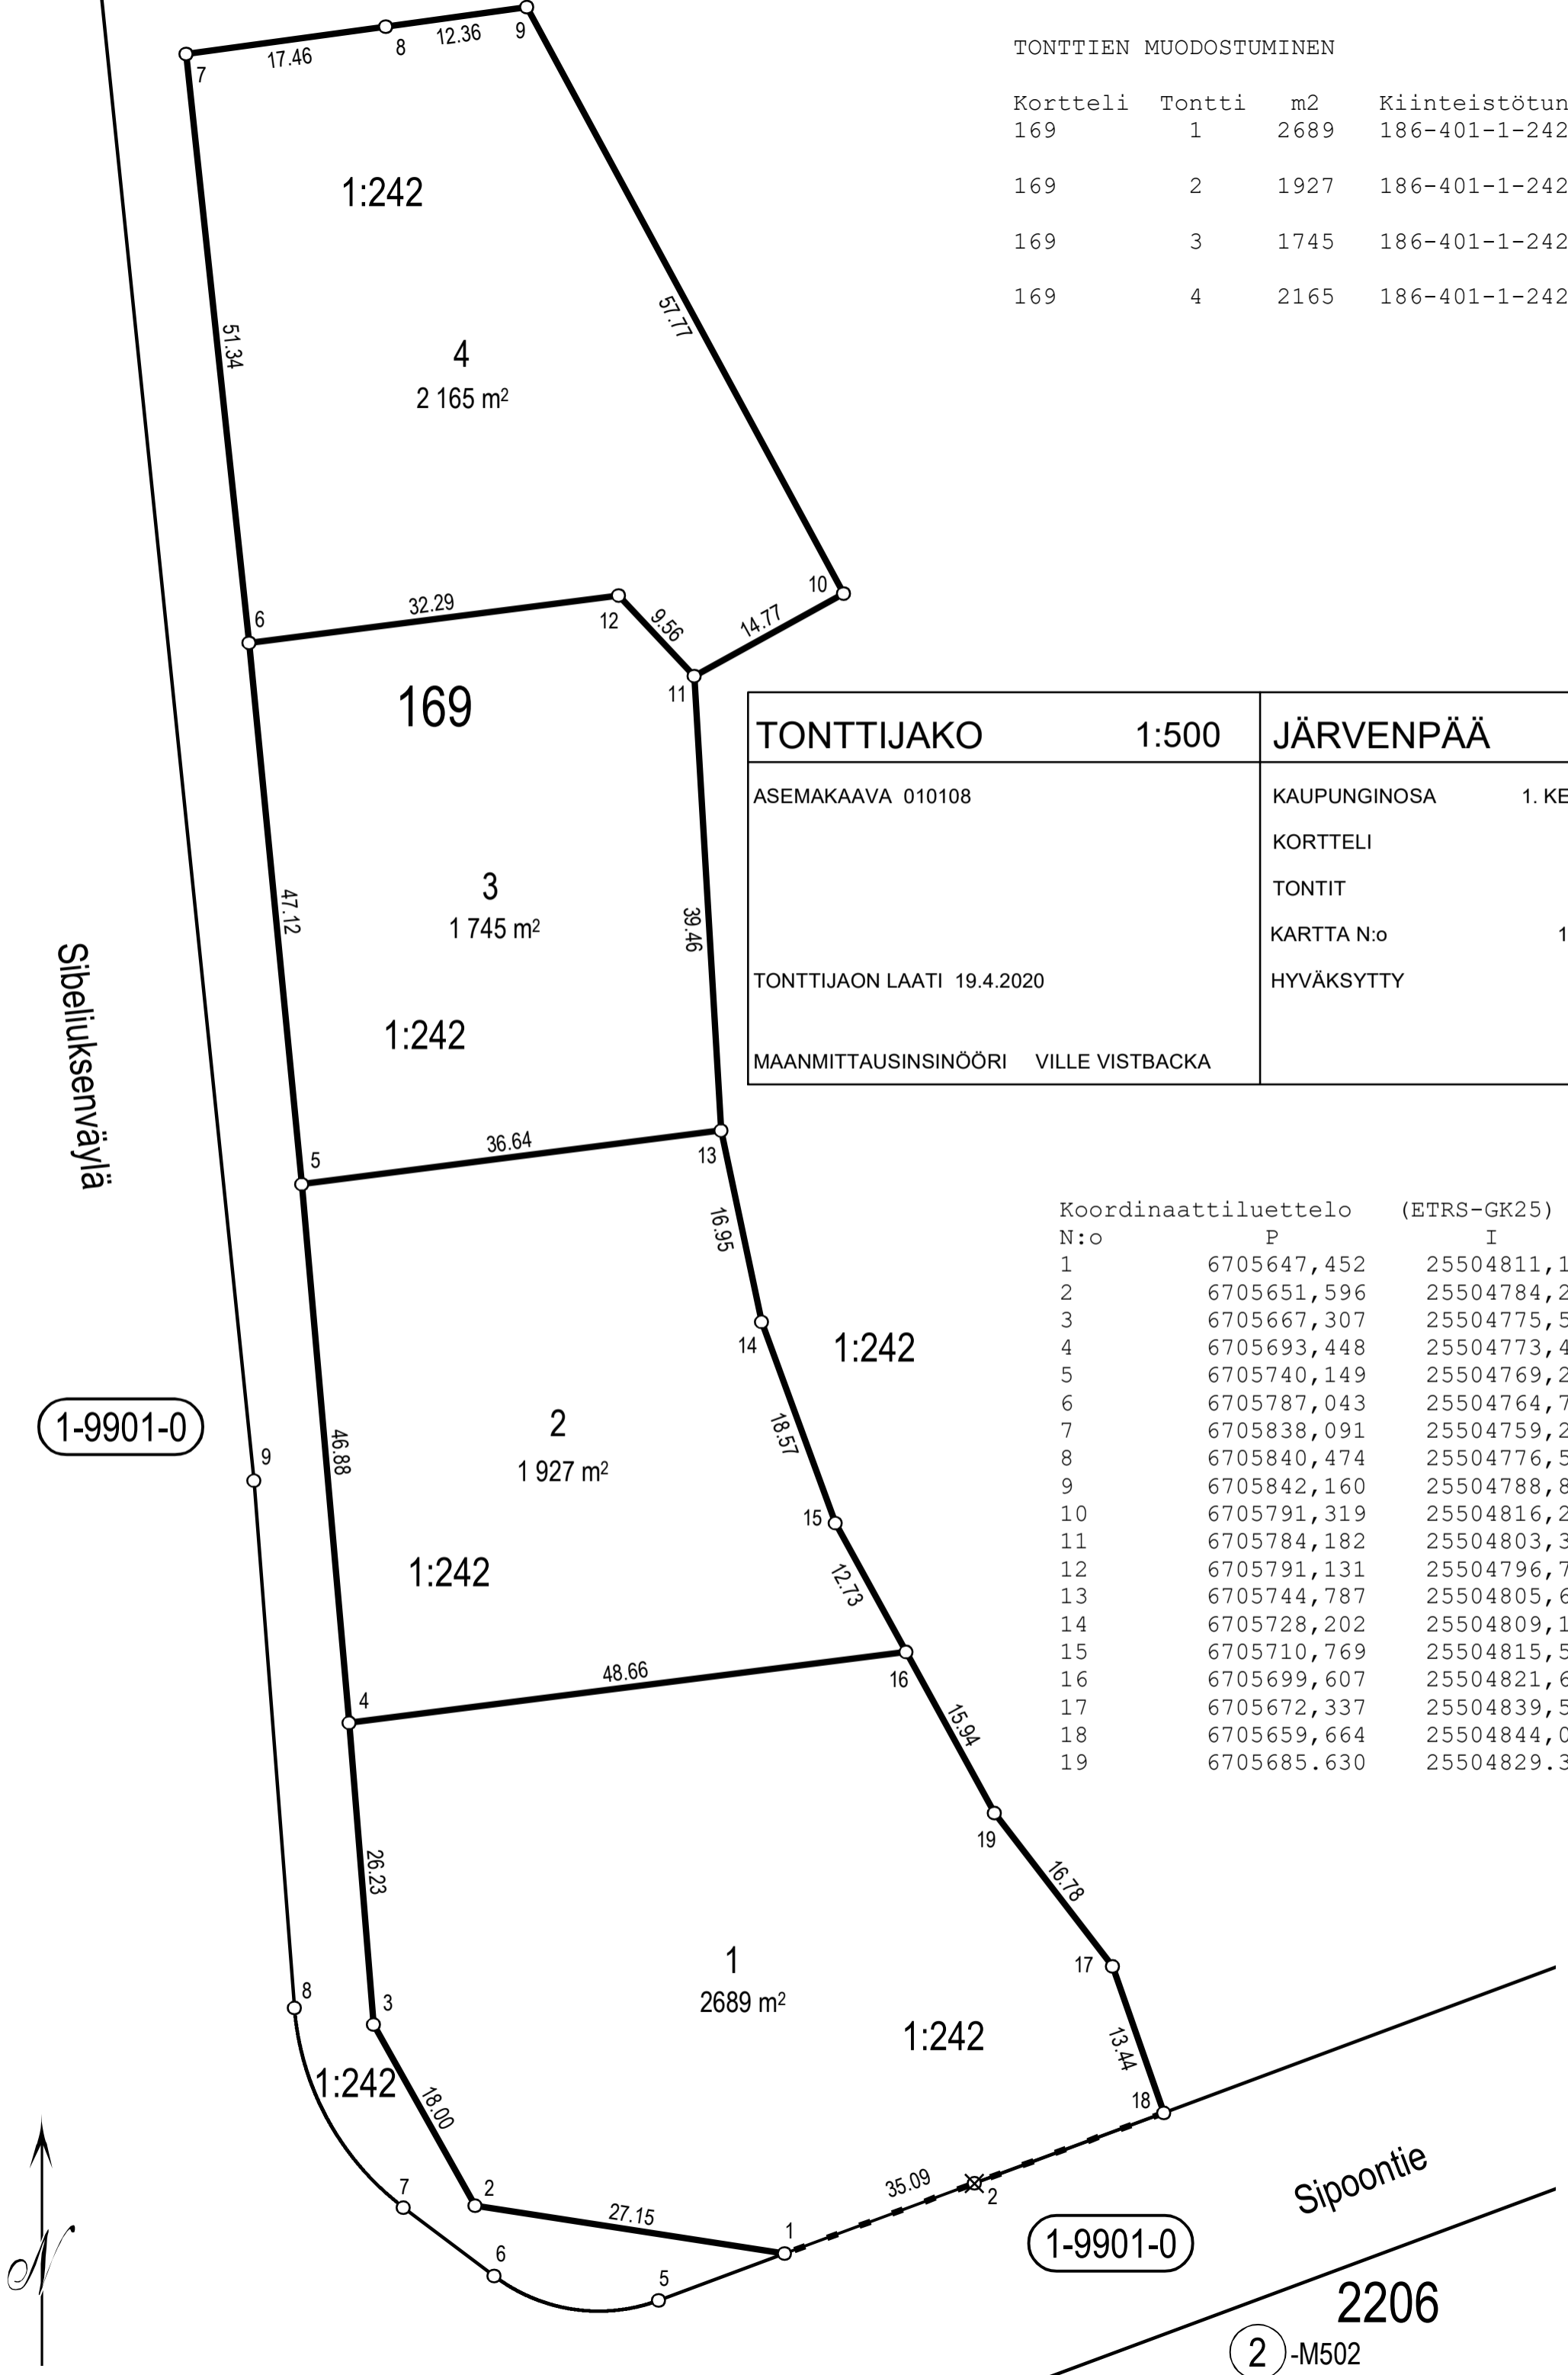

2206
 (2)-M502